

The architect your home deserves

North Cheshire  
Manchester South  
New Forest & Bournemouth

Lisa Rynner  
Magenta Heester  
Laura Simpkins

0161 711 0677 [lisa@prideroad.co.uk](mailto:lisa@prideroad.co.uk)  
0161 711 1018 [magenta@prideroad.co.uk](mailto:magenta@prideroad.co.uk)  
01390 555100 [laura@prideroad.co.uk](mailto:laura@prideroad.co.uk)

Notes:





©Pride Rd. Ltd. 2016. All rights reserved. This drawing must not be reproduced without permission. Do not scale from this drawing. All dimensions are in millimeters unless otherwise stated. Any discrepancies should be reported to the Architect. NB. Contractor must check and confirm all dimensions on site prior to manufacture. Concept design drawings are not suitable for planning applications or Building Regulations applications. Client and Contractor to ensure that structural design has been approved by a Building Inspector and works in general to be approved by a Building Inspector.

CLIENT: Gregory PROJECT 1 The Swiffs, Millford on Sea SO41 0AZ

Scale @ A3	Date:	Job no:	Drawing No.	Revision
1:50				

GROUND FROM EXISTING.

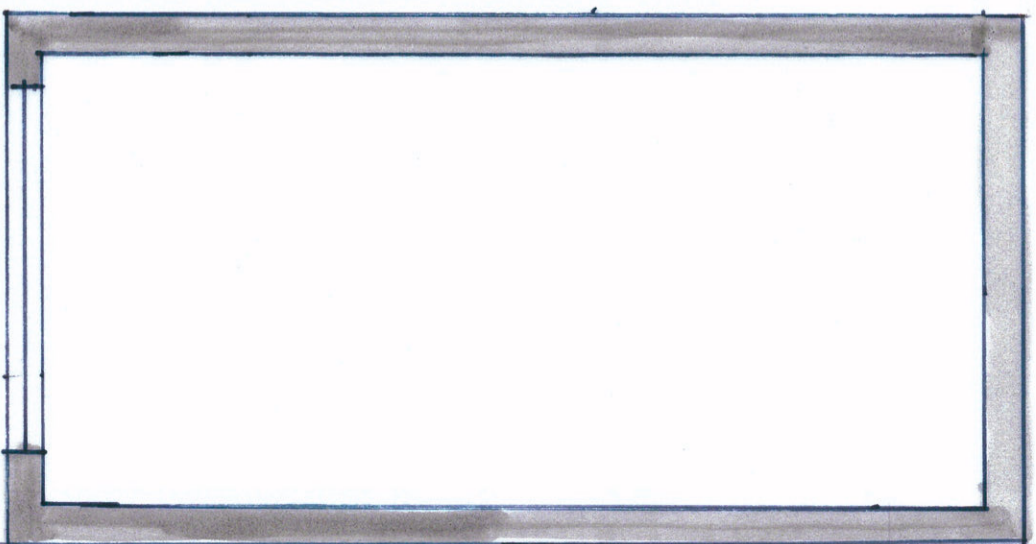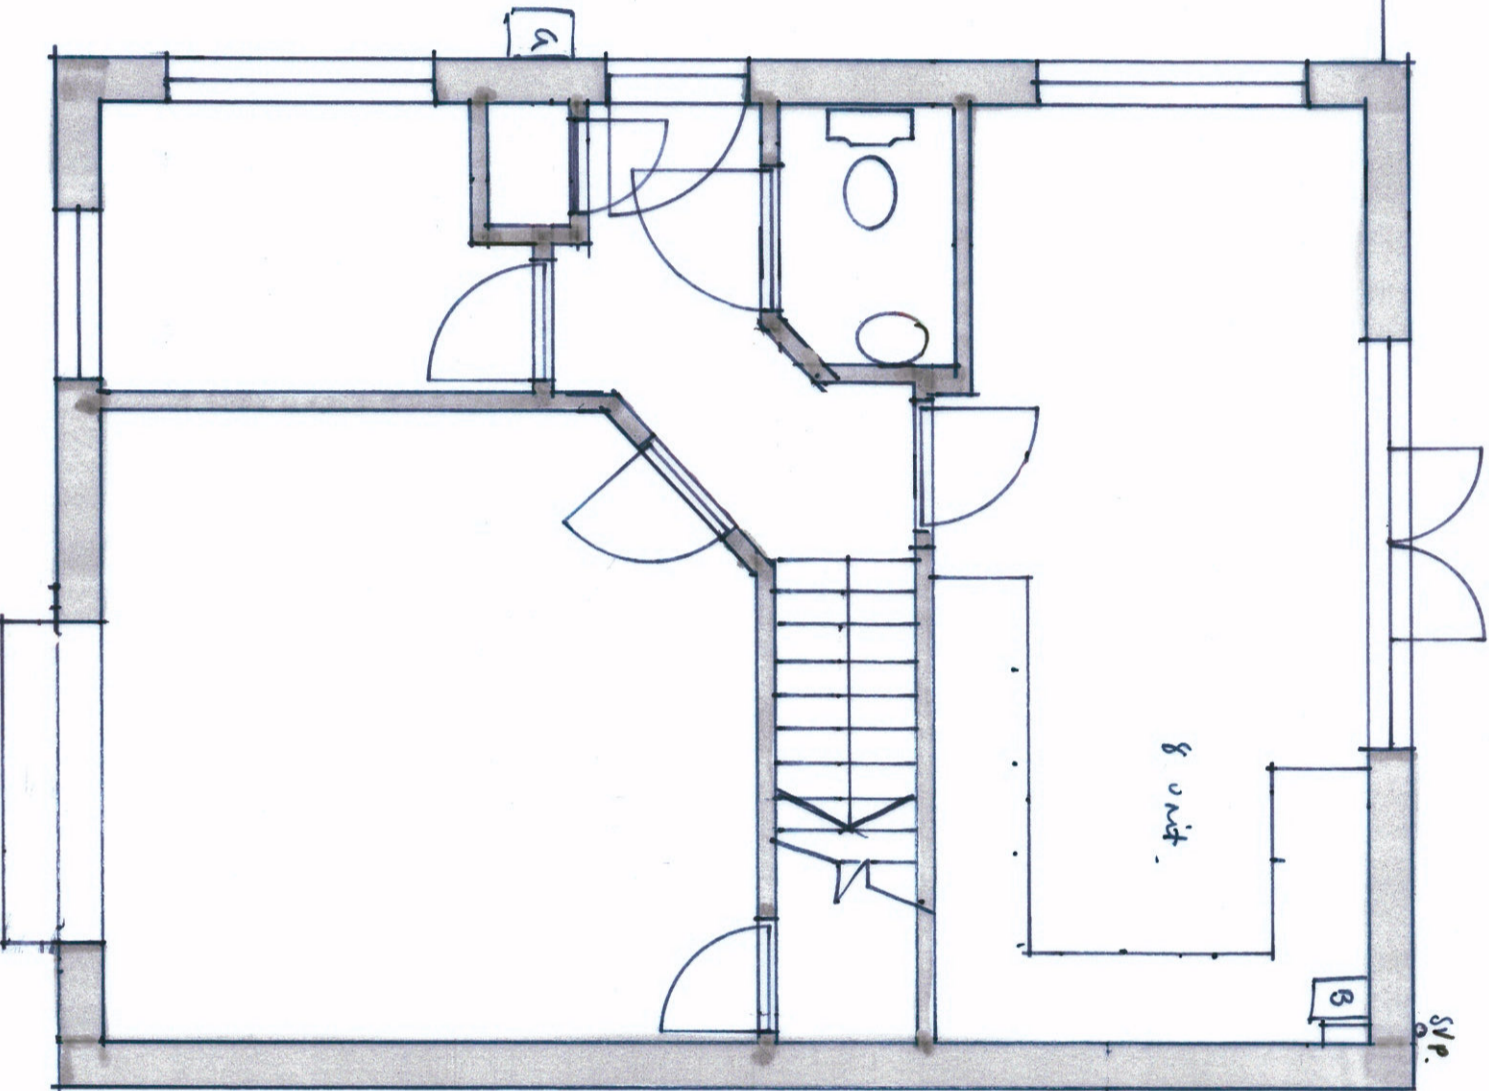



22-5  
5


41 000

49 500

53 500

**PRIDE RD.** The architect your home deserves

North Cretche Lisa Royne 0161 711 0677 [lisa@prideroad.co.uk](mailto:lisa@prideroad.co.uk)  
Manchester South Magda Haener 0161 711 1018 [magda@prideroad.co.uk](mailto:magda@prideroad.co.uk)  
New Forest & Bournemouth Laura Simpkins 01590 555100 [laura@prideroad.co.uk](mailto:laura@prideroad.co.uk)

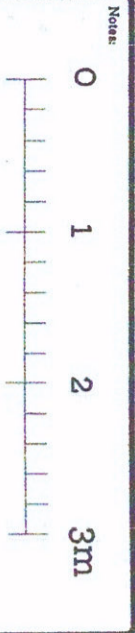


©Pride Rd. Ltd. 2016. All rights reserved. This drawing must not be reproduced without permission. Do not scale from this drawing. All dimensions are in millimeters unless otherwise stated. Any discrepancies should be reported to the Architect. NB. Contractor must check and confirm all dimensions on site prior to manufacture. Concept design drawings are not suitable for planning applications or Building Regulations applications. Client and Contractor to ensure that structural design has been approved by a Building Inspector and works in general to be approved by a Building Inspector.

CLIENT GREYBY PROJECT 1 THE SWIFTS, MILFORD ON SEA SO41 0AZ

Scale @ A3	Date:	Job no:	Drawing No.	Revision
1:50				

LOWERS FLOOR  
OF TOWN 1.

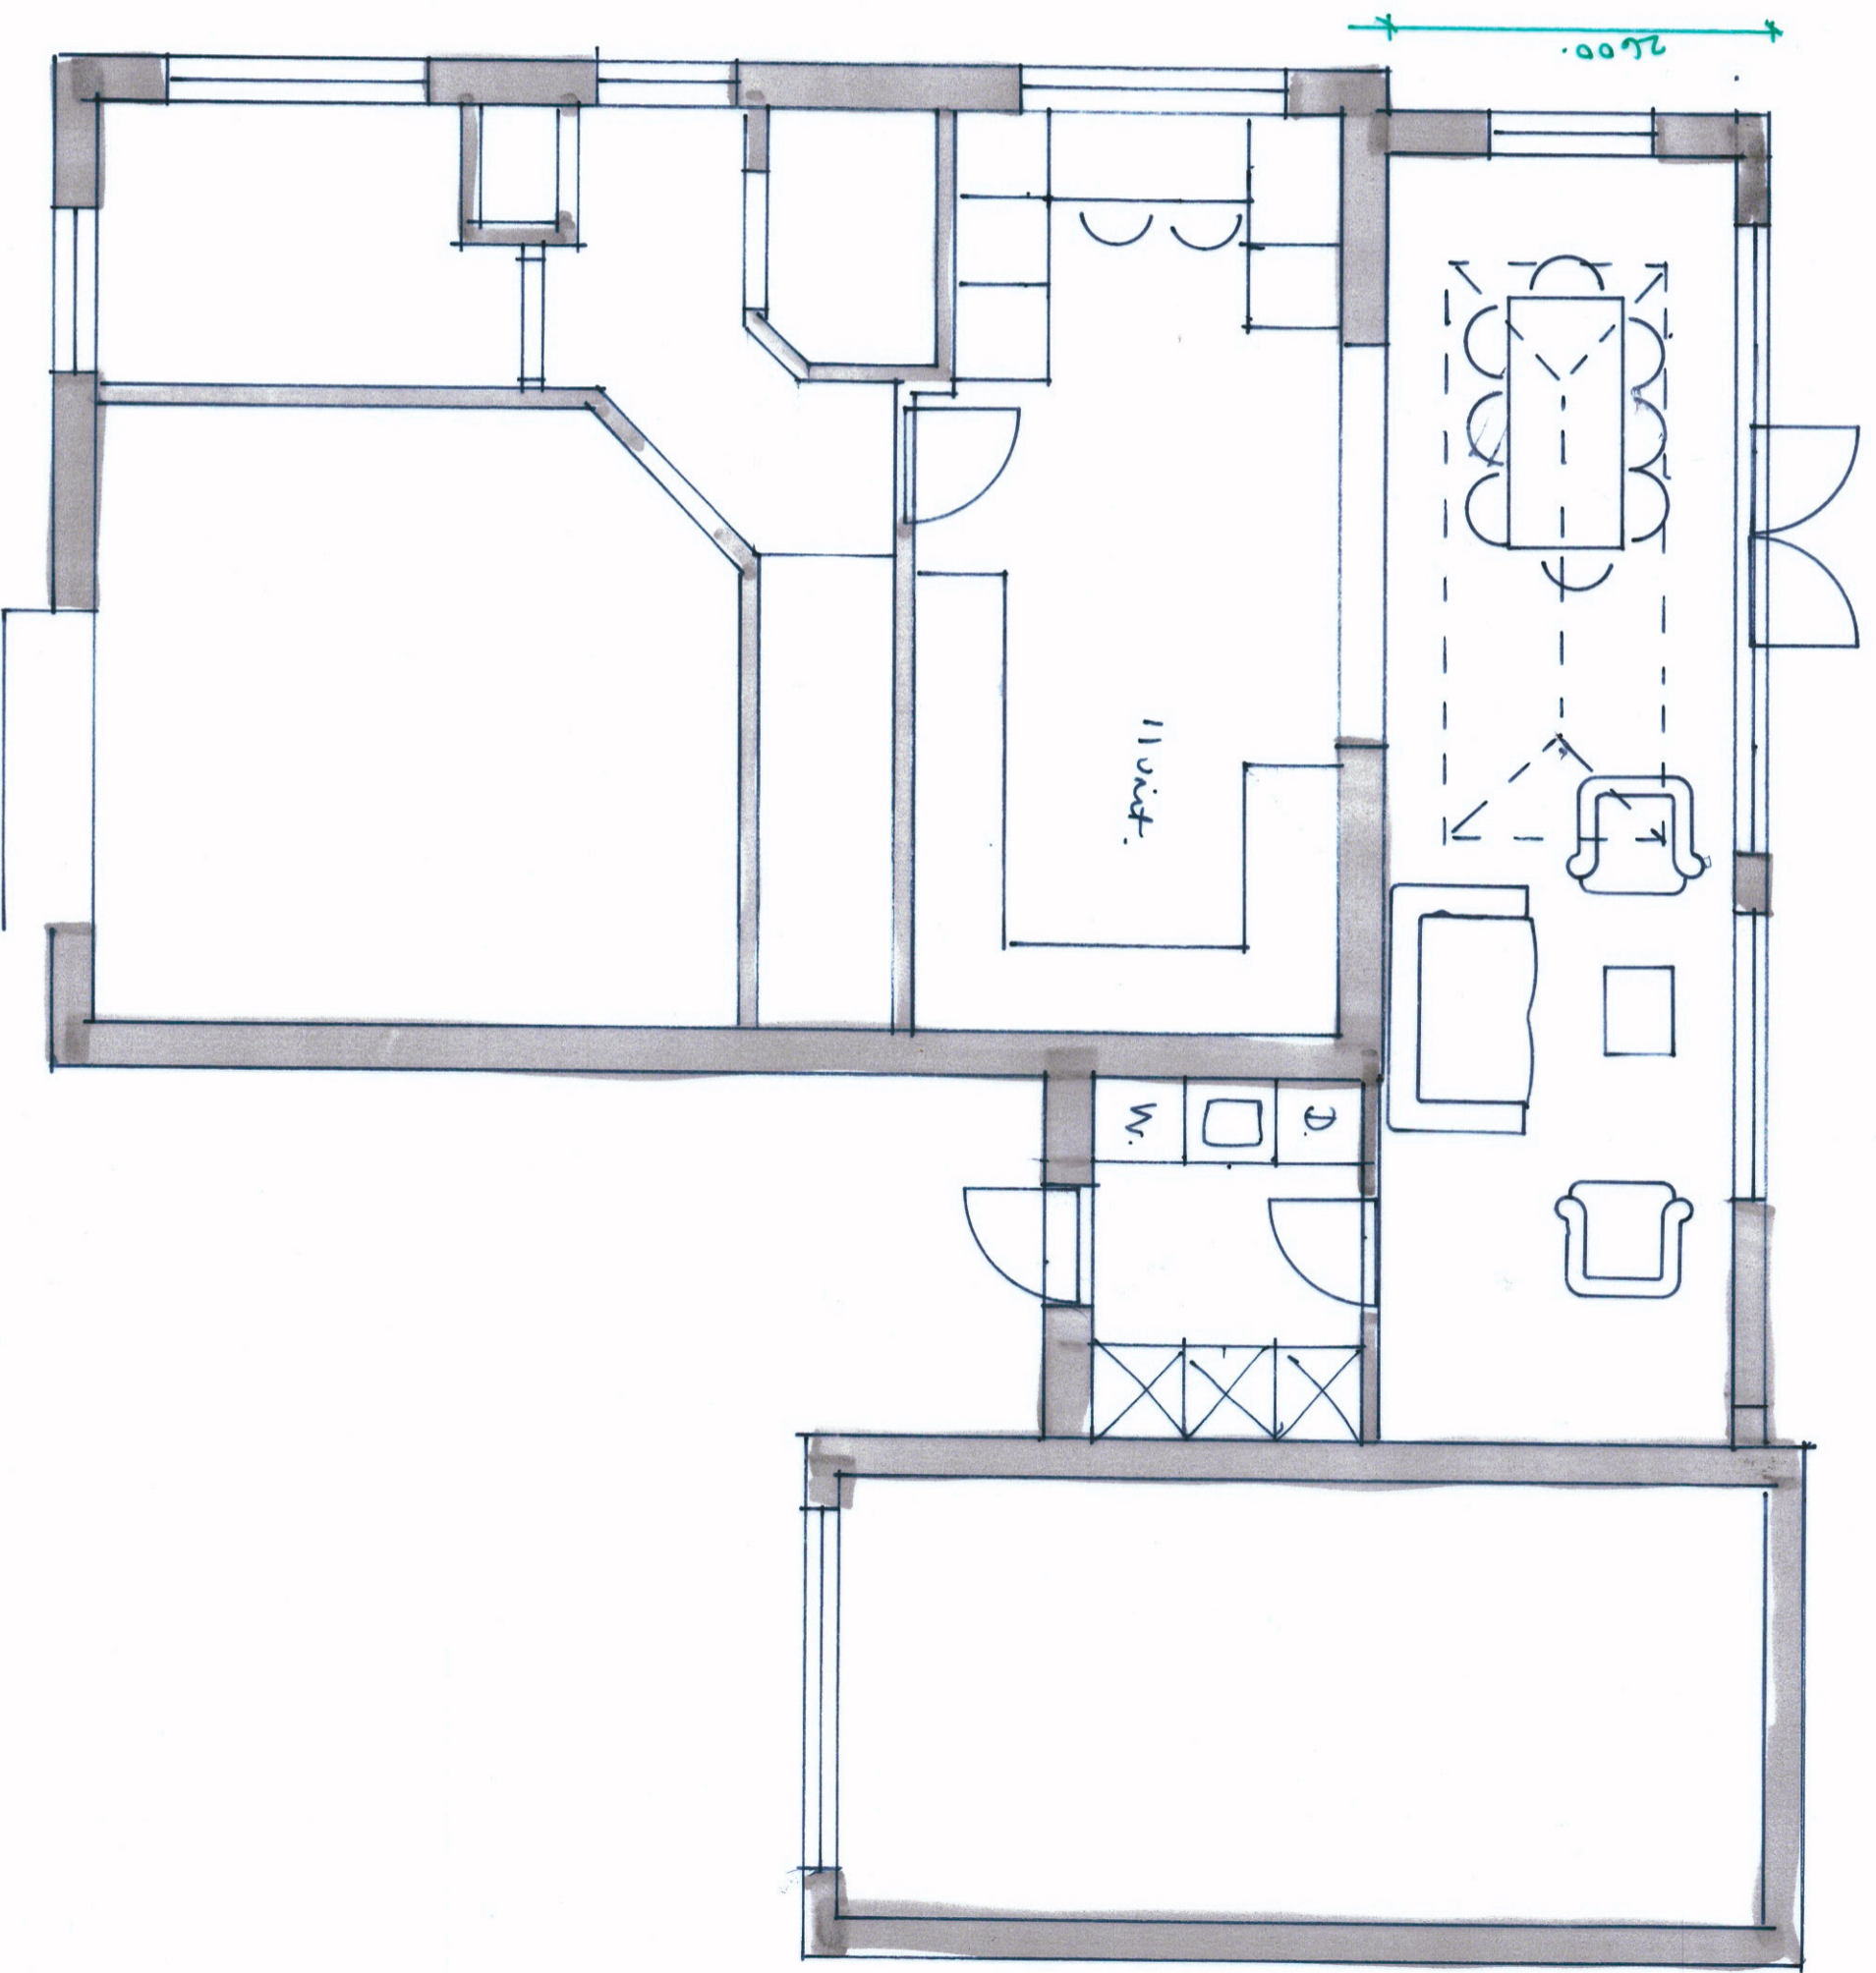



**PRIDE RD.** The architect your home deserves

North Cheshire  
 Manchester South  
 New Forest & Bournemouth

Lisa Raynes  
 Magda Henner  
 Laura Simpkins

0161 711 0077 [lra@prideroad.co.uk](mailto:lra@prideroad.co.uk)  
 0161 711 1018 [magda@prideroad.co.uk](mailto:magda@prideroad.co.uk)  
 01590 333100 [laura@prideroad.co.uk](mailto:laura@prideroad.co.uk)

Notes:




©Pride Rd. Ltd. 2016. All rights reserved. This drawing must not be reproduced without permission. Do not scale from this drawing. All dimensions are in millimeters unless otherwise stated. Any discrepancies should be reported to the Architect, NB. Contractor must check and confirm all dimensions on site prior to manufacture. Concept design drawings are not suitable for planning applications or Building Regulations applications. Client and Contractor to ensure that structural design has been approved by a Building Inspector and works in general to be approved by a Building Inspector.

**CLIENT: Gregory PROJECT 1 The Swits, Milford on Sea SO41 0AZ**

Scale @ A3	Date:	Job no:	Drawing No.	Revision
1:50				

ARMED FLOOR  
 OPTION 2.

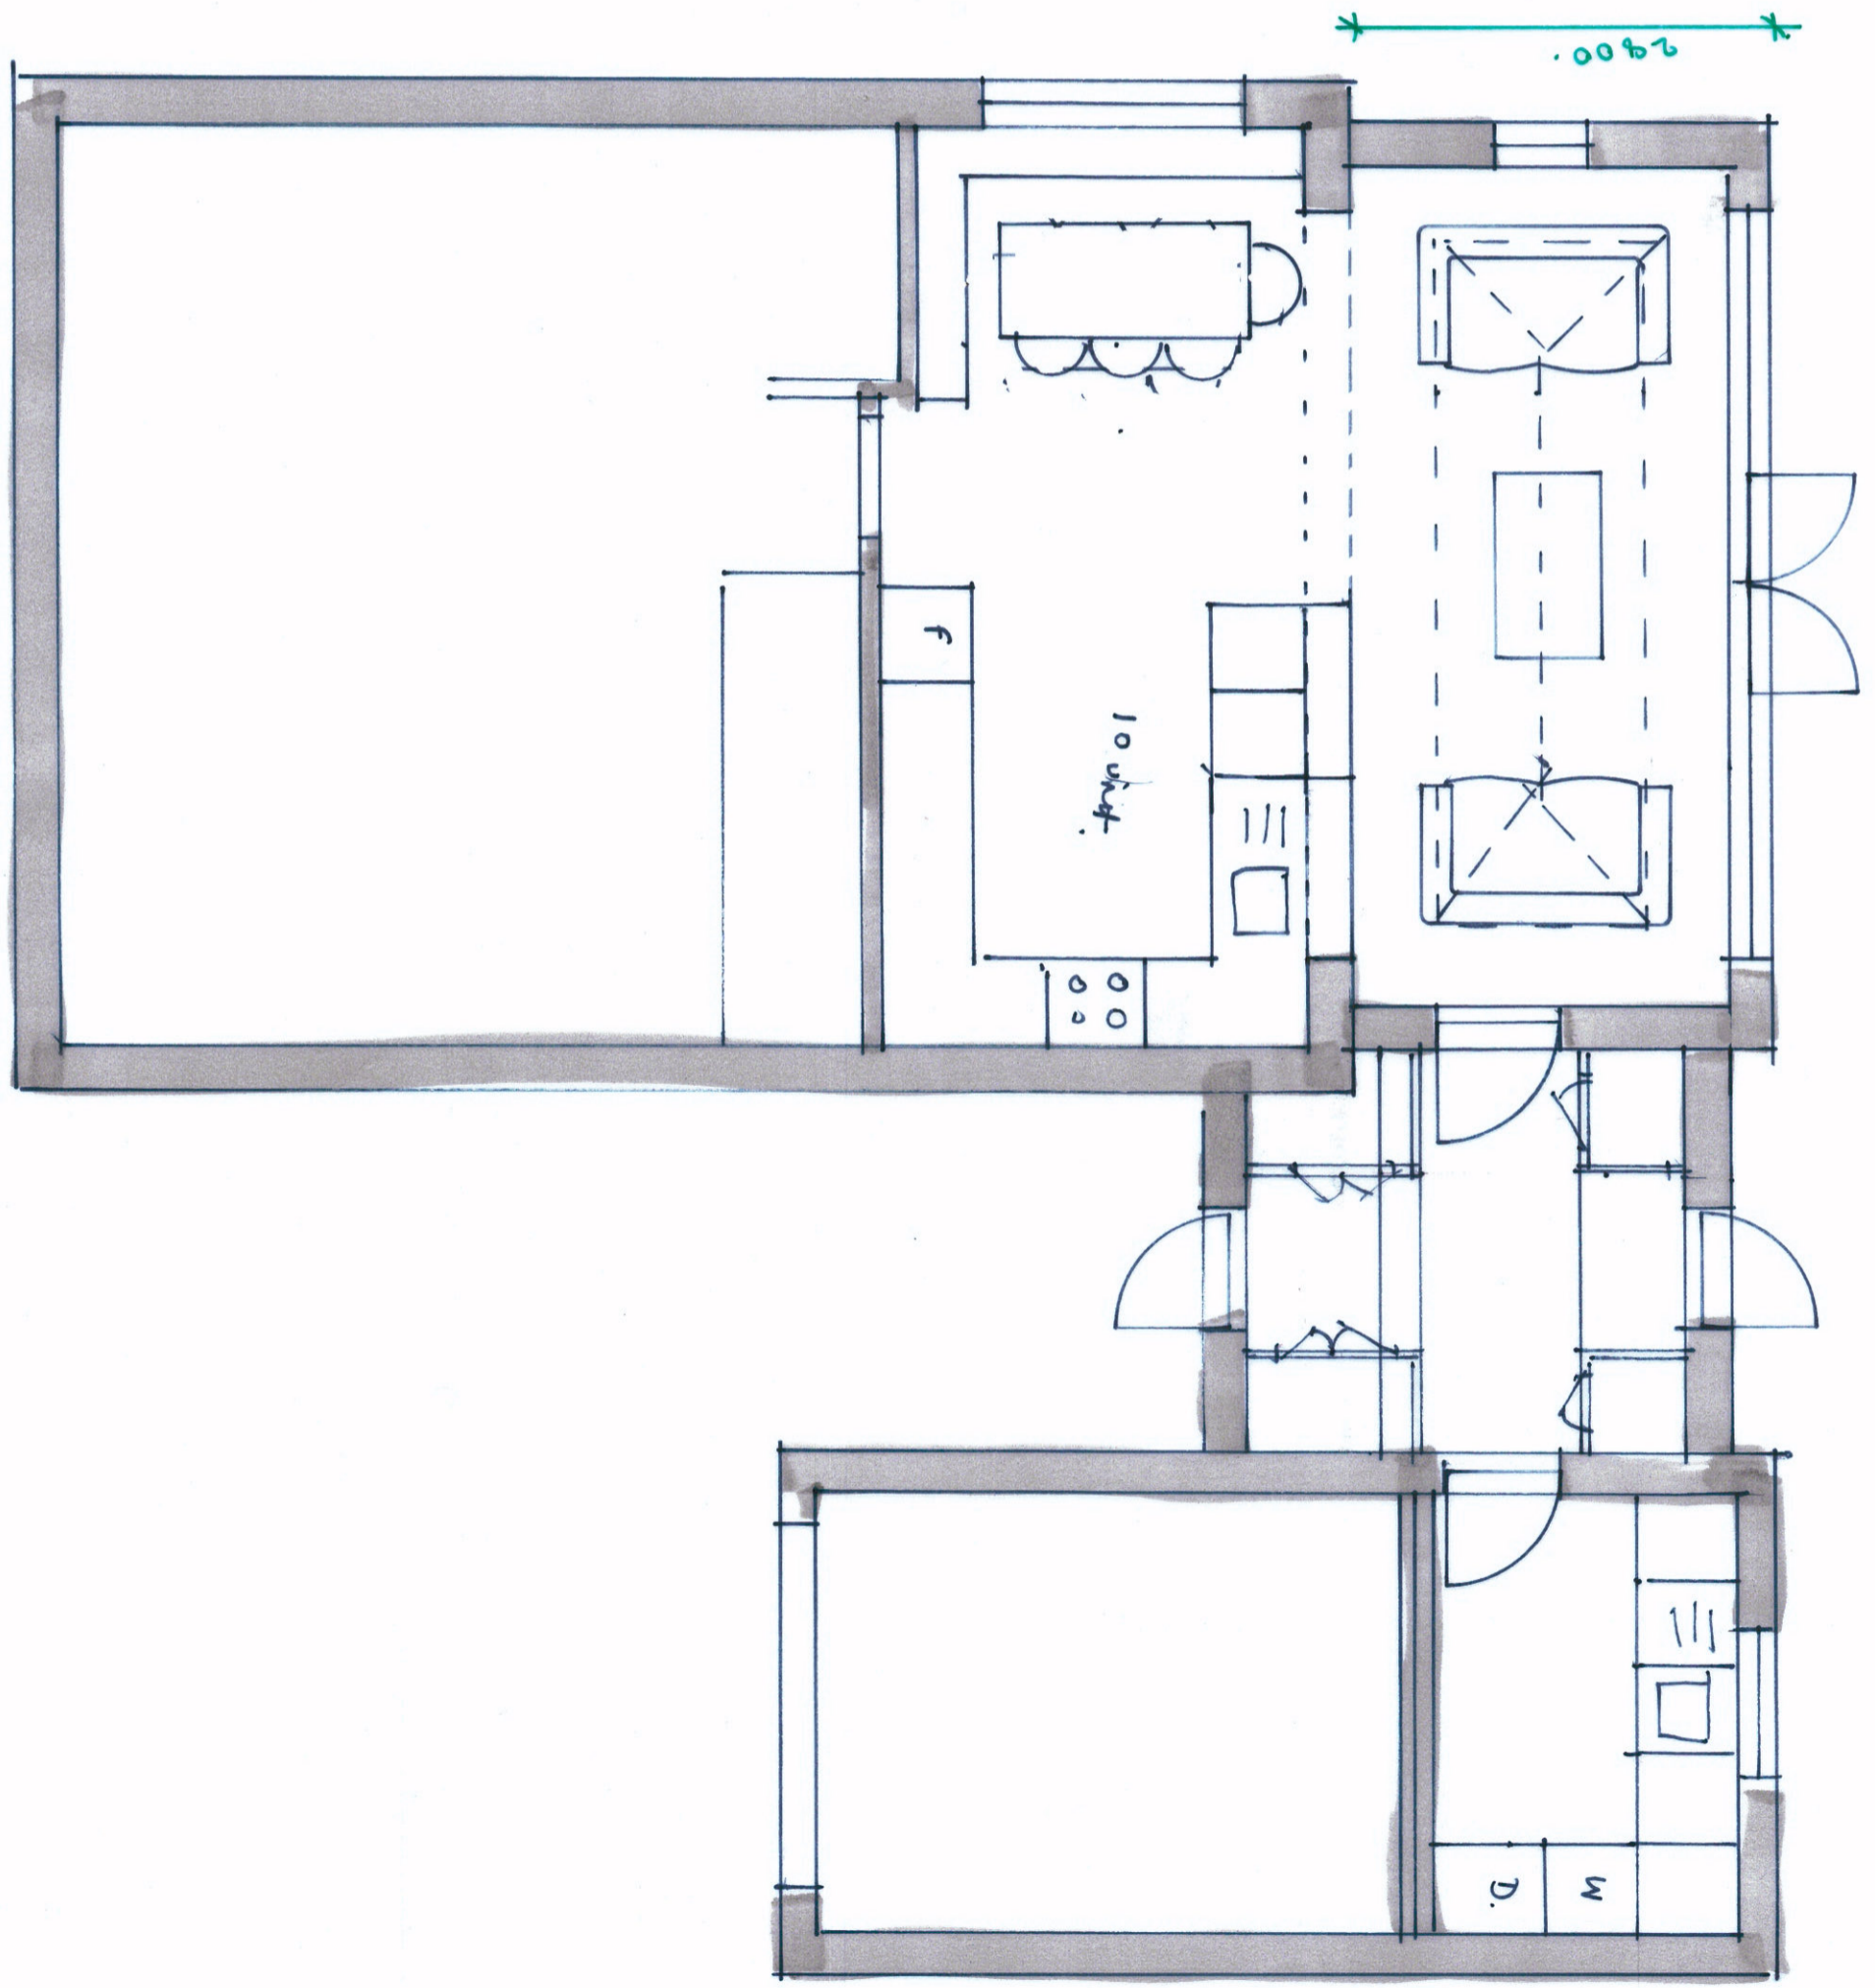






The architect your home deserves

North Cheshire  
Manchester South  
New Forest & Bournemouth

Lisa Rayns  
Magda Herrer  
Laura Simpkins

0161 711 0677  
0161 711 1018  
01590 553100

lisar@priderd.co.uk  
magda@priderd.co.uk  
laura@priderd.co.uk

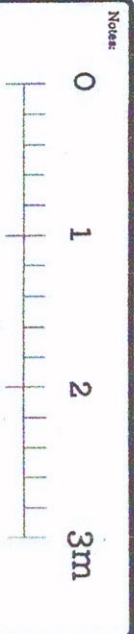


Notes  
©Pride Rd. Ltd. 2016. All rights reserved. This drawing must not be reproduced without permission. Do not scale from this drawing. All dimensions are in millimeters unless otherwise stated. Any discrepancies should be reported to the Architect. NB: Contractor must check and confirm all dimensions on site prior to manufacture. Concept design drawings are not suitable for planning applications or Building Regulations applications. Client and Contractor to ensure that structural design has been approved by a Building Inspector and works in general to be approved by a Building Inspector.

CLIENT: Gregory PROJECT 1 The Swiffs, Milford on Sea SO41 0AZ

Scale @ A3	Date:	Job no:	Drawing No.	Revision
------------	-------	---------	-------------	----------

LIVING floor  
of TOWN 3.


3000

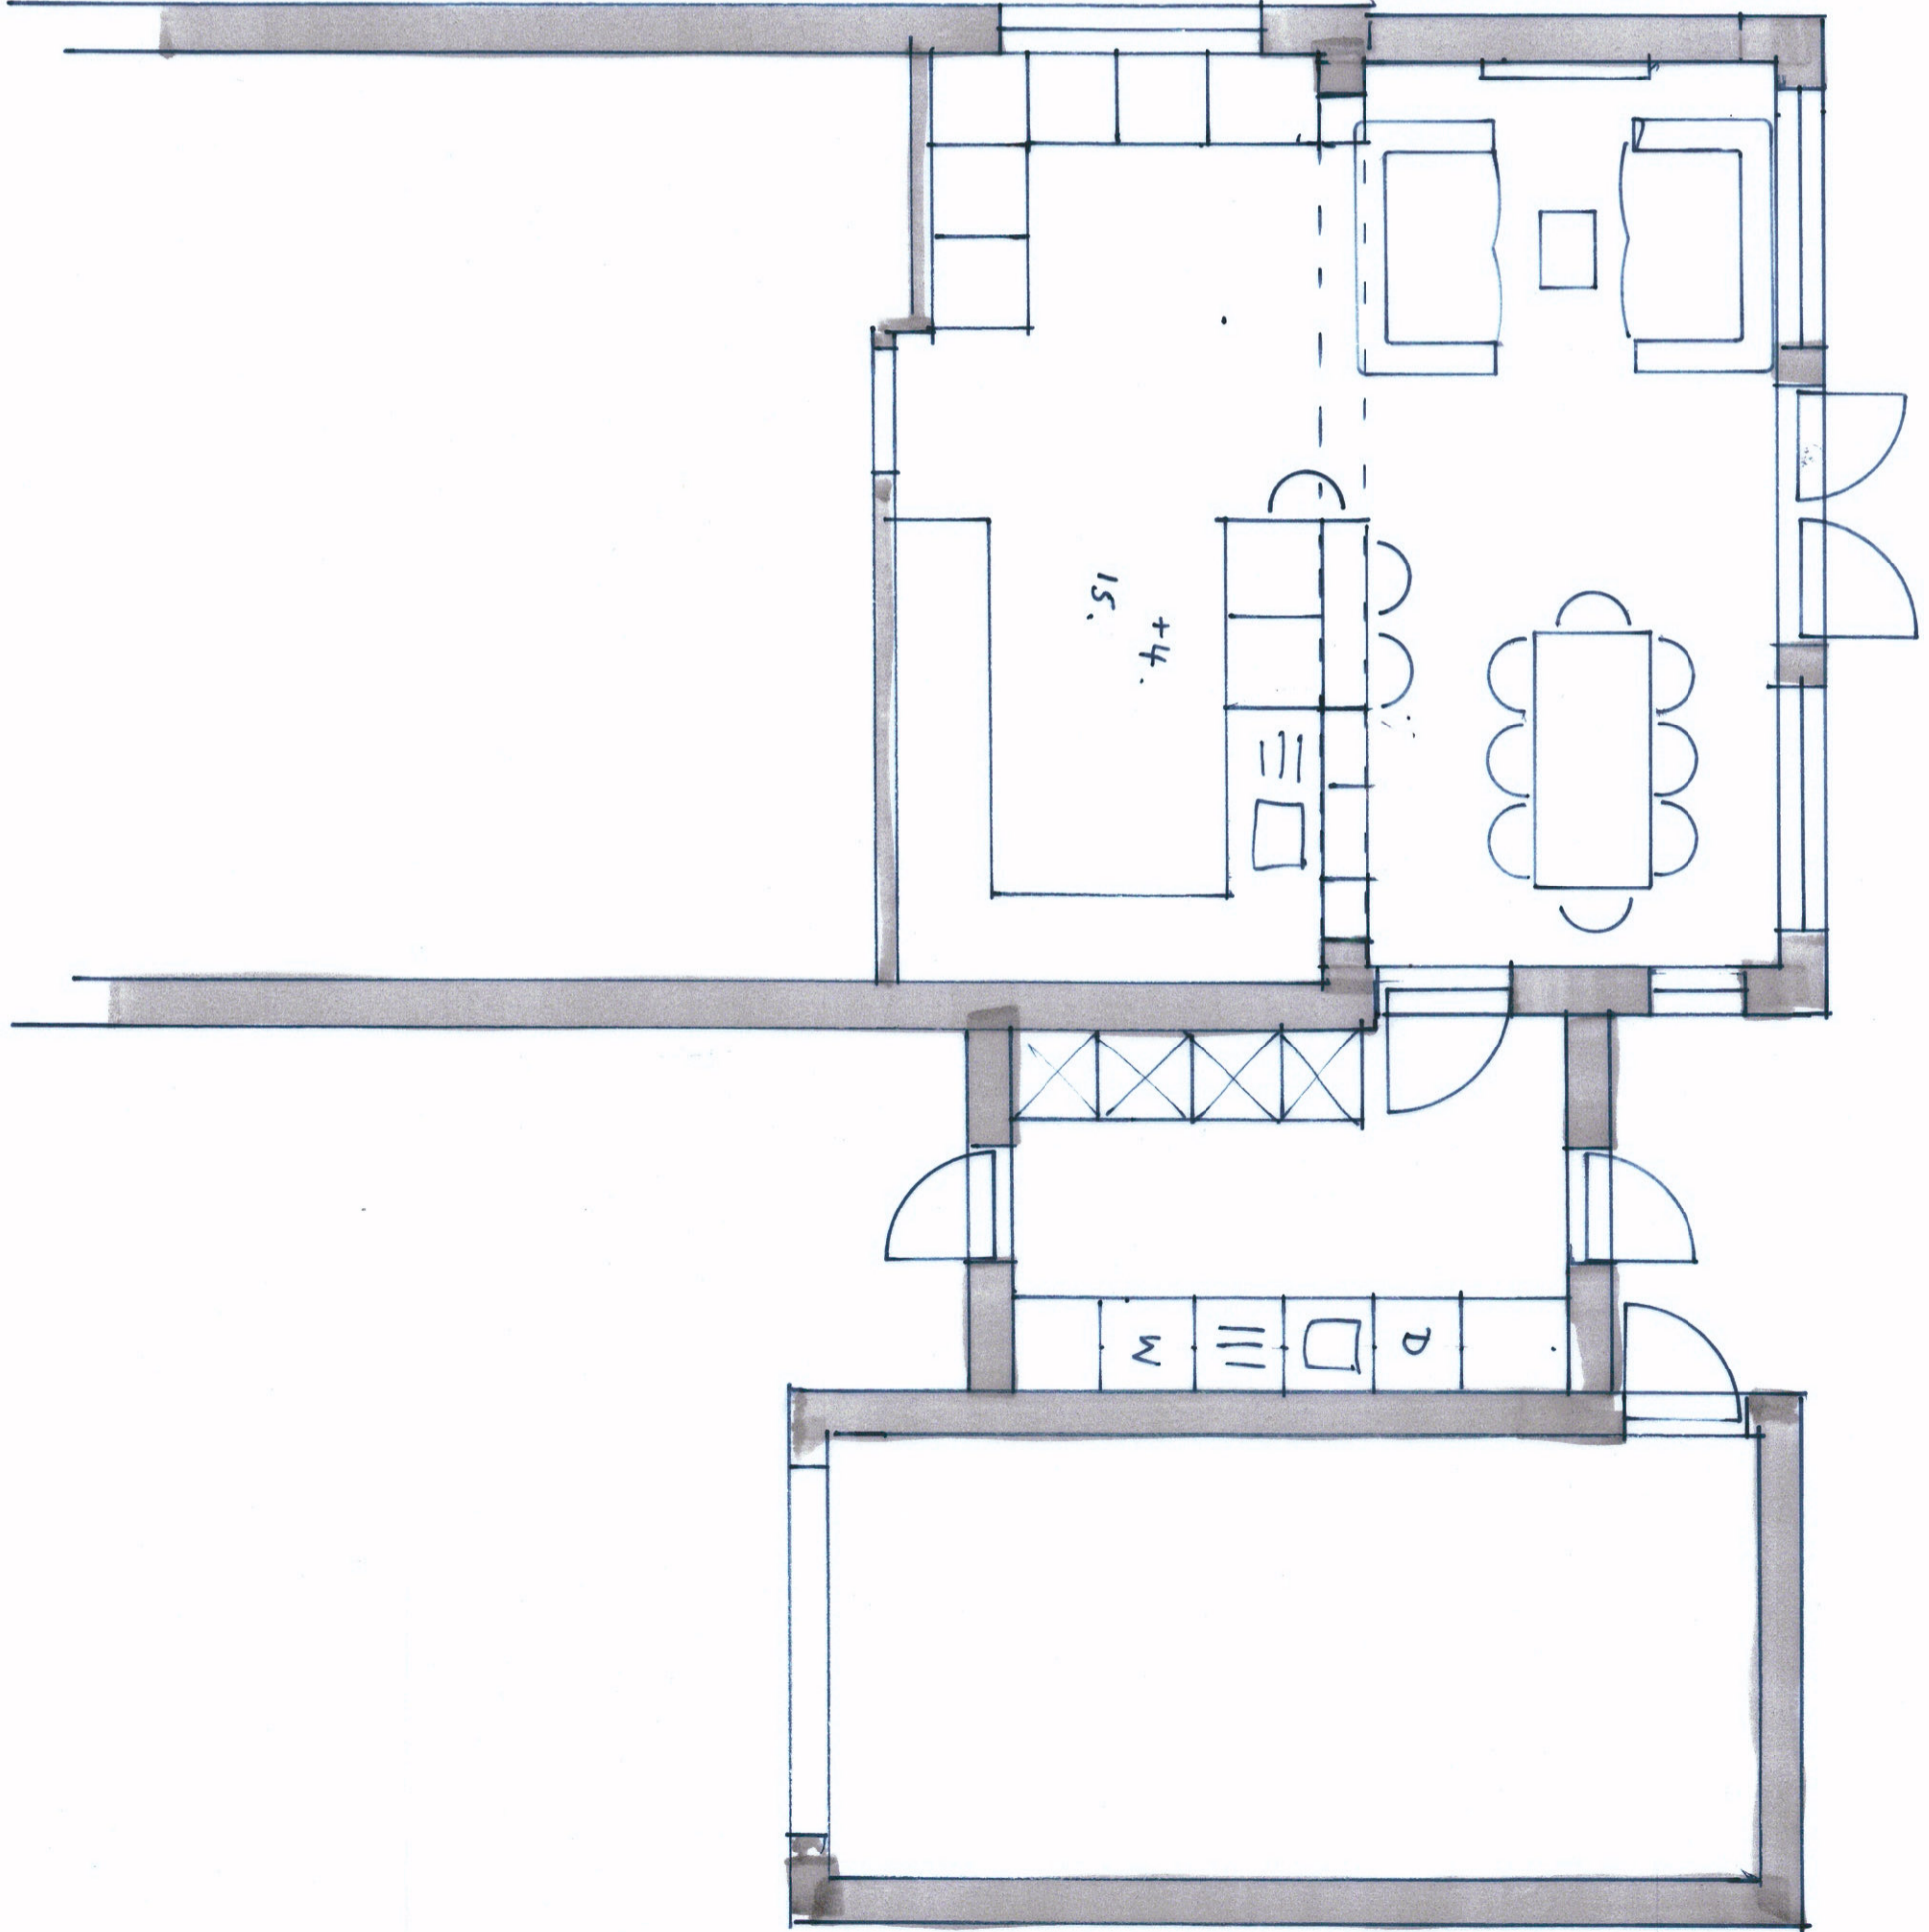



flat roof  
with  
barn walls  
roof with  
ranging style.

3300

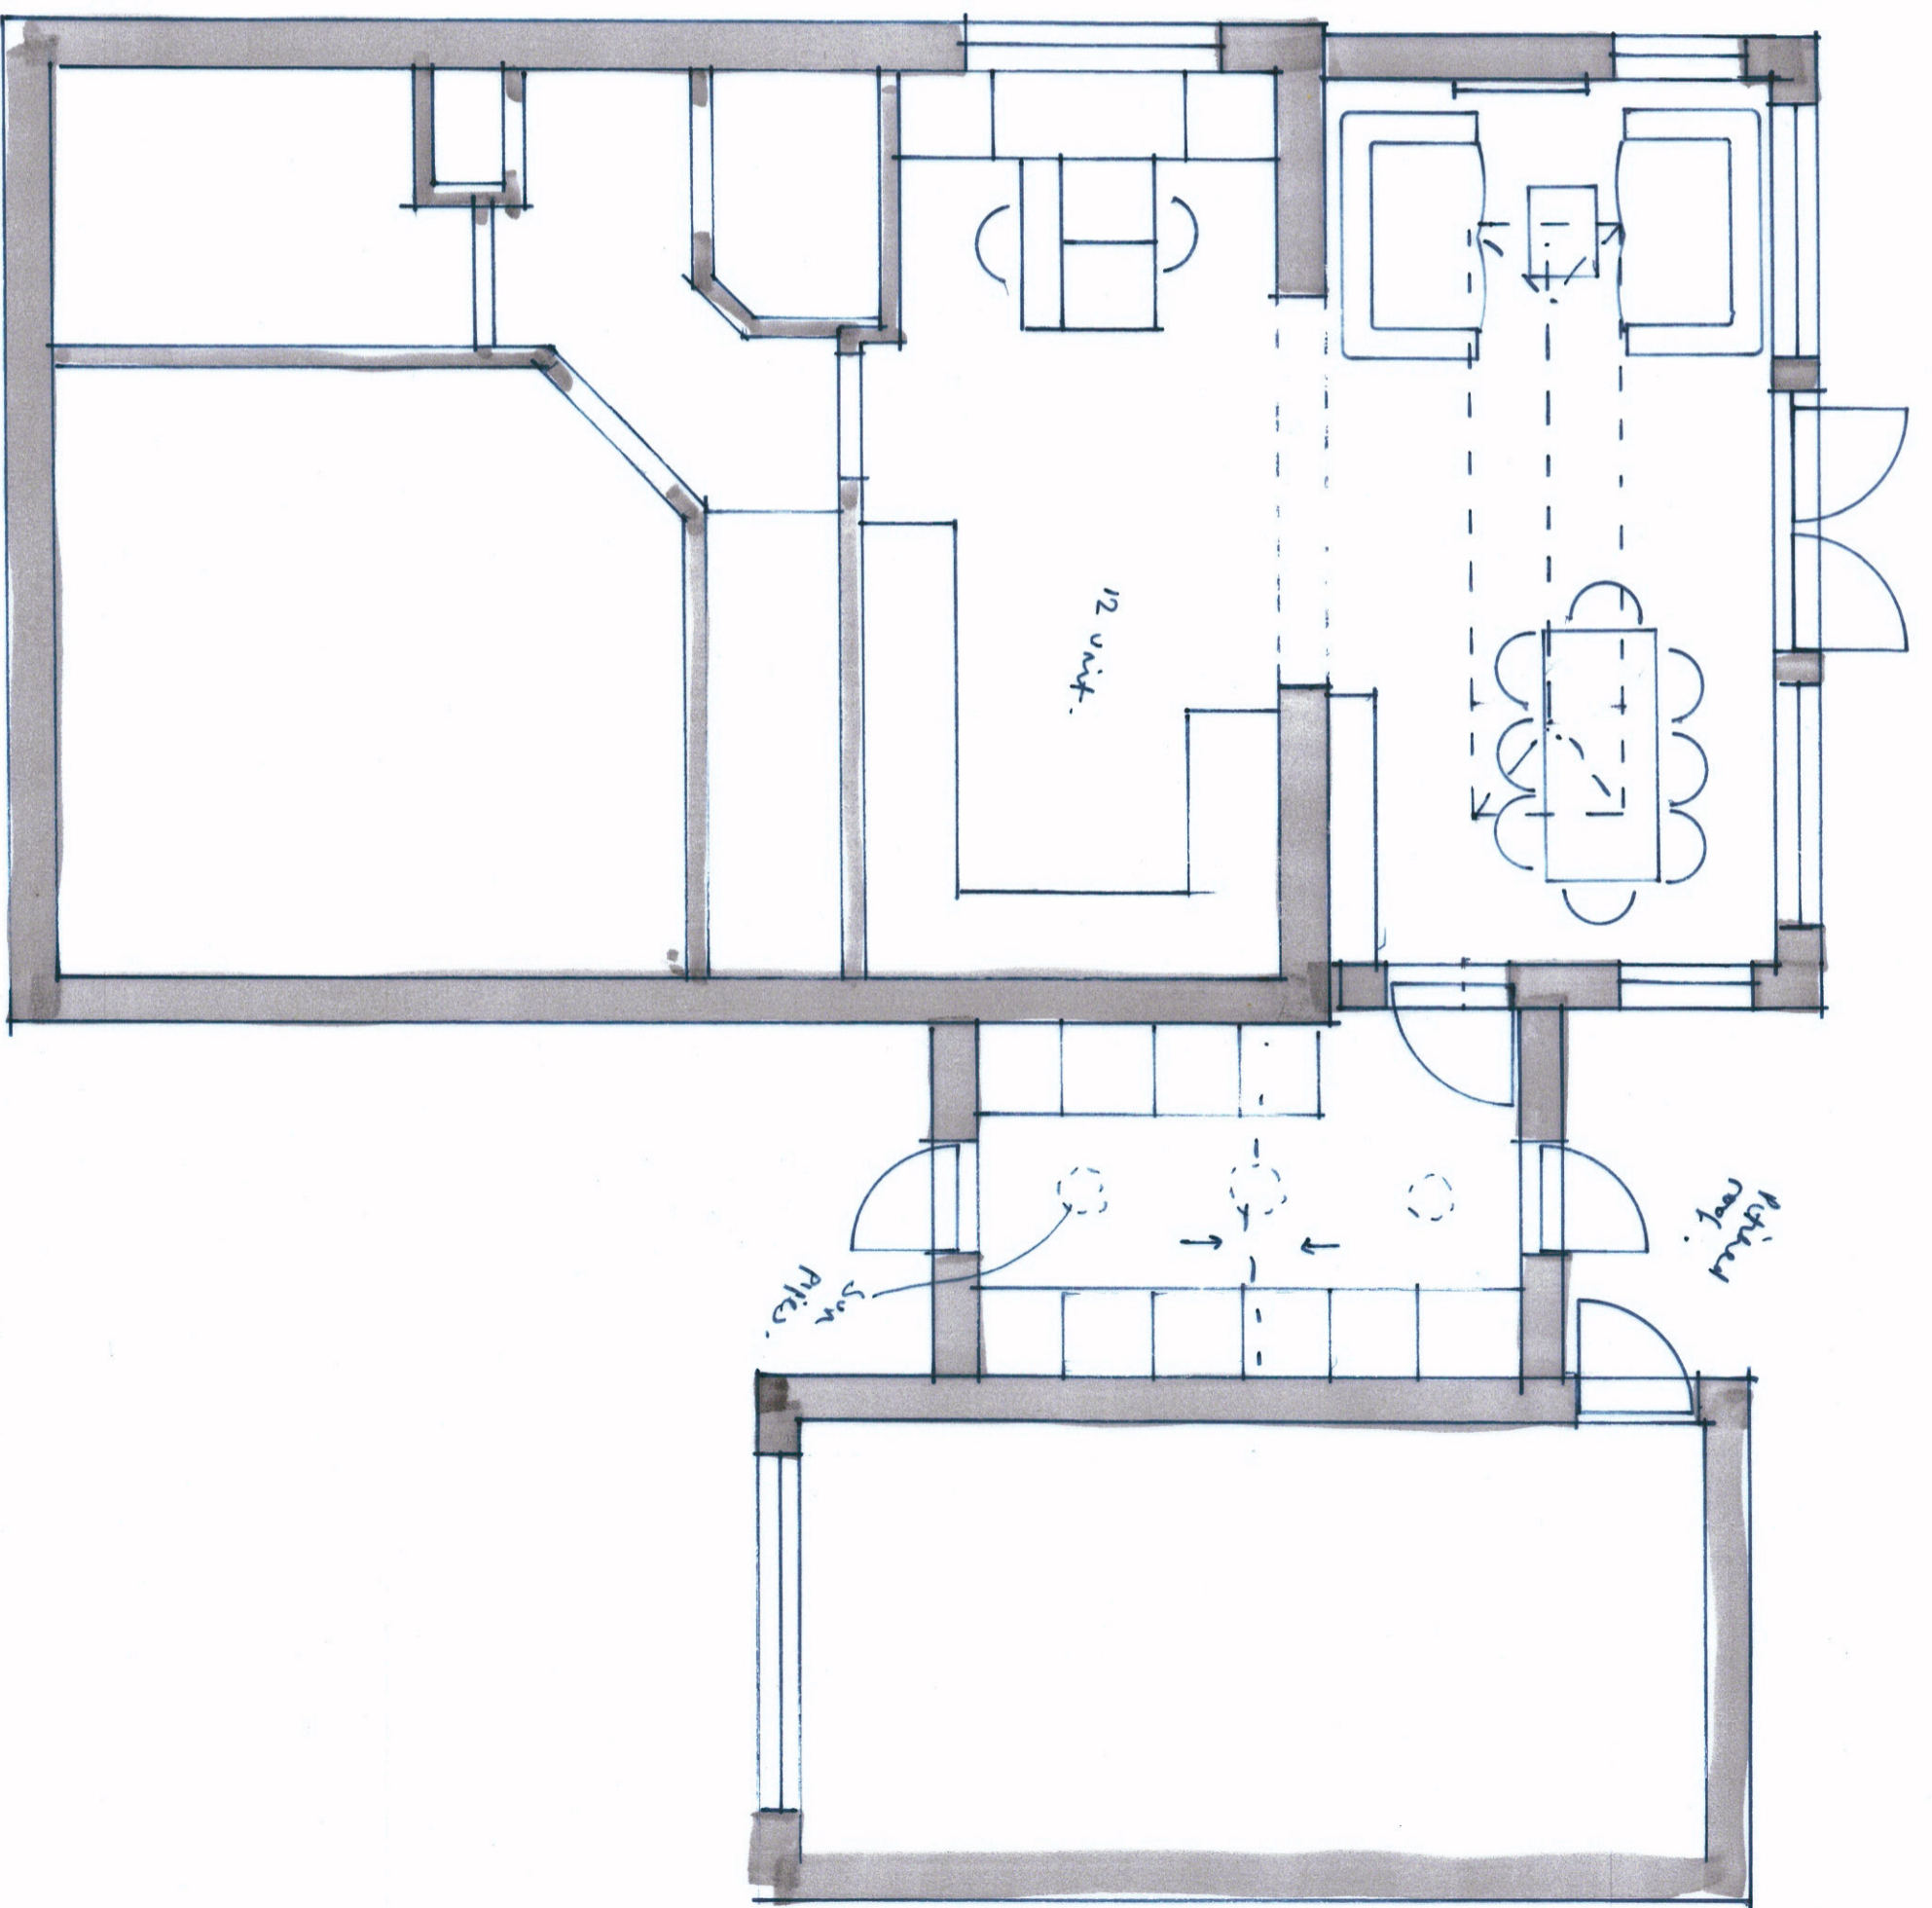


North Cheshire  
Manchester South  
New Forest & Bournemouth

Lisa Byrnes  
Magda Hauser  
Lara Stojkovic

0161 711 0677  
0161 711 1018  
01590 555100

lia@prideroad.co.uk  
magda@prideroad.co.uk  
lara@prideroad.co.uk

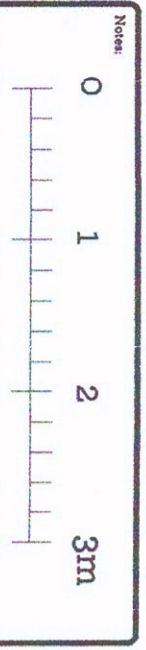


©Pride Rd. Ltd. 2016. All rights reserved. This drawing must not be reproduced without permission. Do not scale from this drawing. All dimensions are in millimeters unless otherwise stated. Any discrepancies should be reported to the Architect. NB. Contractor must check and confirm all dimensions on site prior to manufacture. Concept design drawings are not suitable for planning applications or Building Regulations applications. Client and Contractor to ensure that structural design has been approved by a Building Inspector and works in general to be approved by a Building Inspector.

CLIENT: Gregory PROJECT 1 The Swiffs, Milford on Sea SO41 0AZ

Scale @ A3	Date:	Job no:	Drawing No.	Revision

GROUND FLOOR  
011105 4.

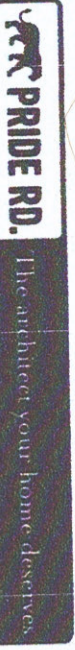

North Cheshire  
Manchester South  
New Forest & Bournemouth

Lisa Rayner  
Magda Hanczar  
Laura Simpkins

0161 711 0677 [lisa@priderd.co.uk](mailto:lisa@priderd.co.uk)  
0161 711 1018 [magda@priderd.co.uk](mailto:magda@priderd.co.uk)  
01590 555100 [laura@priderd.co.uk](mailto:laura@priderd.co.uk)

Note:



©Pride Rd. Ltd. 2016. All rights reserved. This drawing must not be reproduced without permission. Do not scale from this drawing. All dimension are in millimeters unless otherwise stated. Any discrepancies should be reported to the Architect. NB. Contractor must check and confirm all dimensions on site prior to manufacture. Concept design drawings are not suitable for planning applications or Building Regulations applications. Client and Contractor to ensure that structural design has been approved by a Building Inspector and works in general to be approved by a Building Inspector.

CLIENT Gregory PROJECT 1 The Swifts, Milford on Sea SO41 0AZ				
Scale @ A3	Date:	Job no:	Drawing No.	Revision
1:50				

Proposed  
Roof PLAN  
(OPTION 4).

Flat roof  
pitch site  
beam under  
roof edge.

